
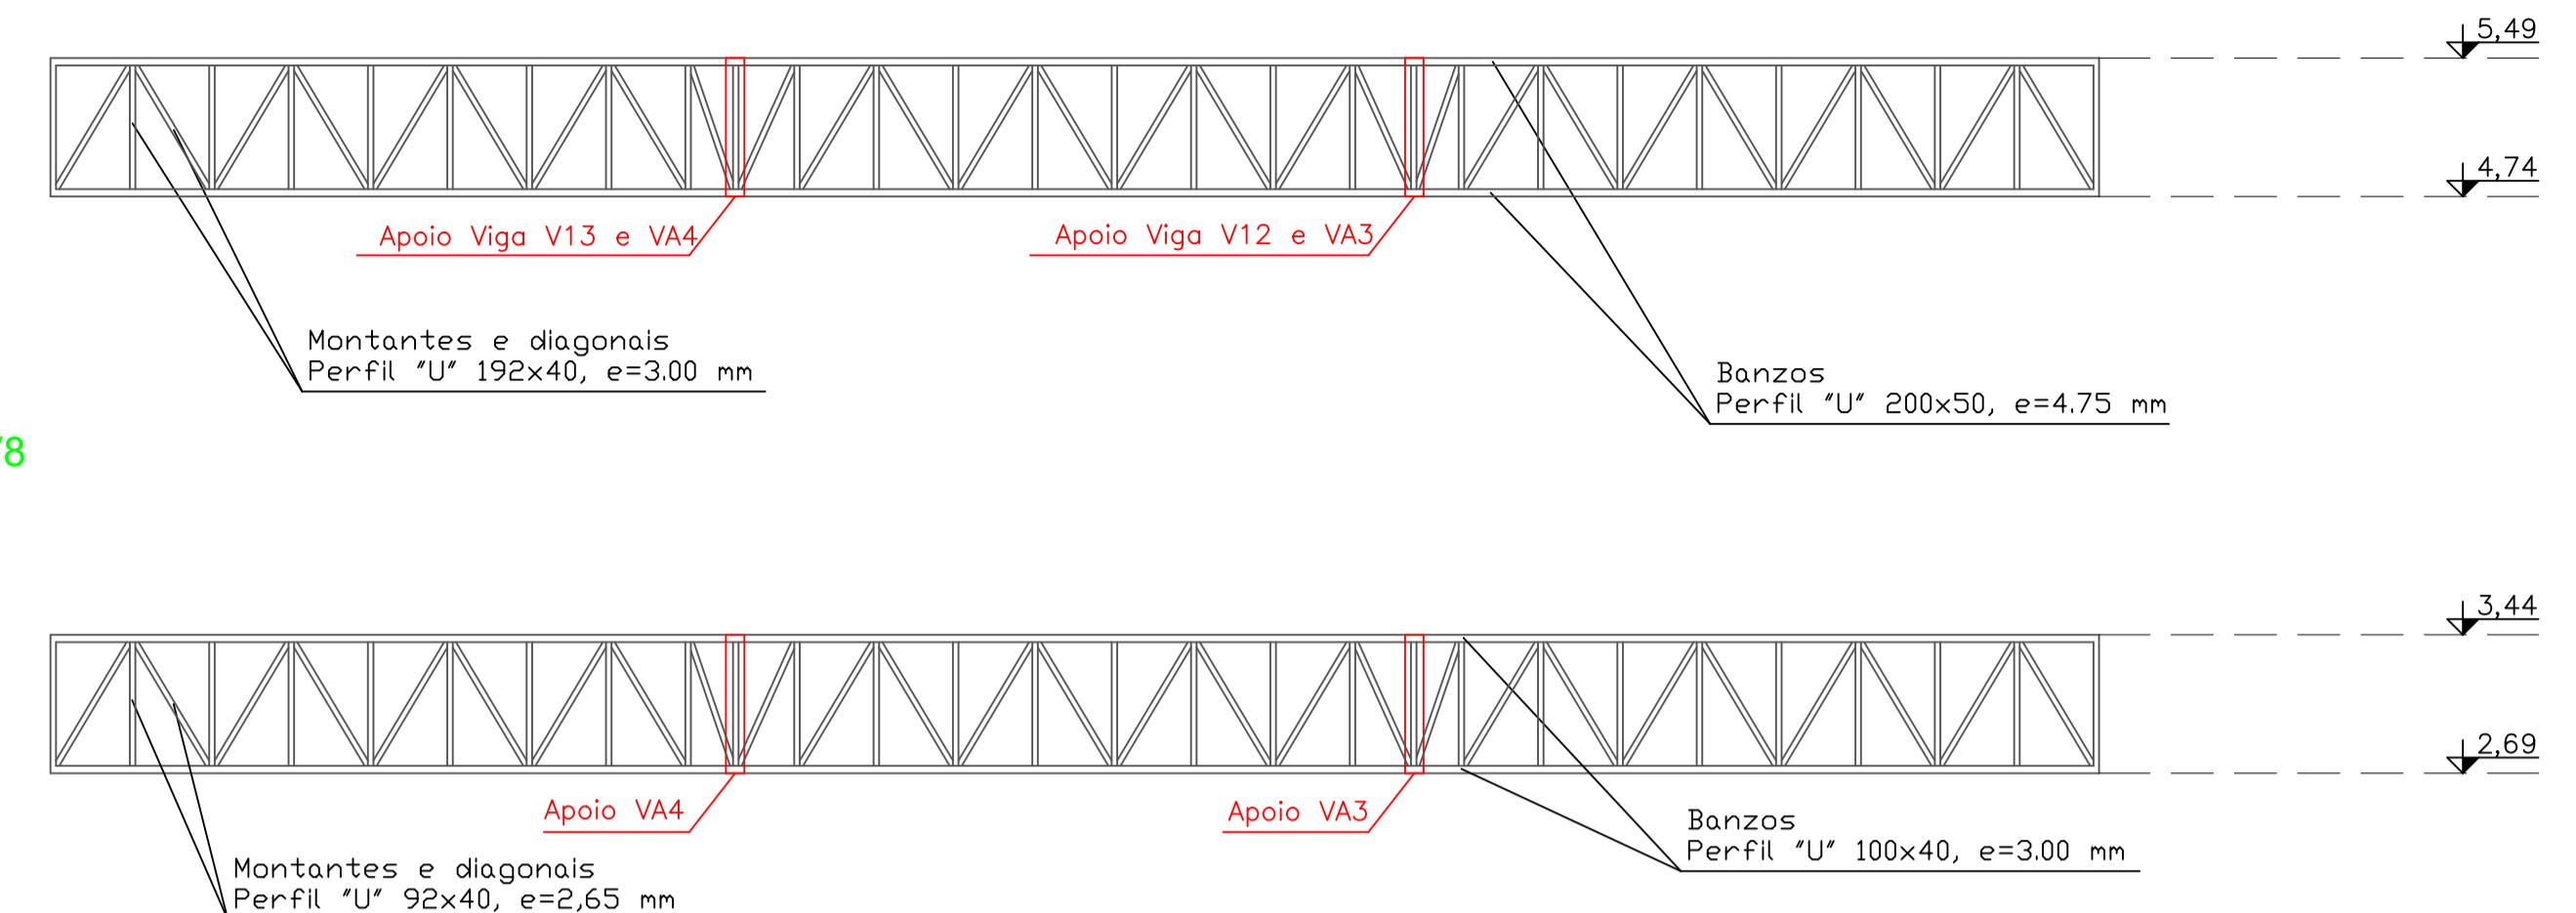
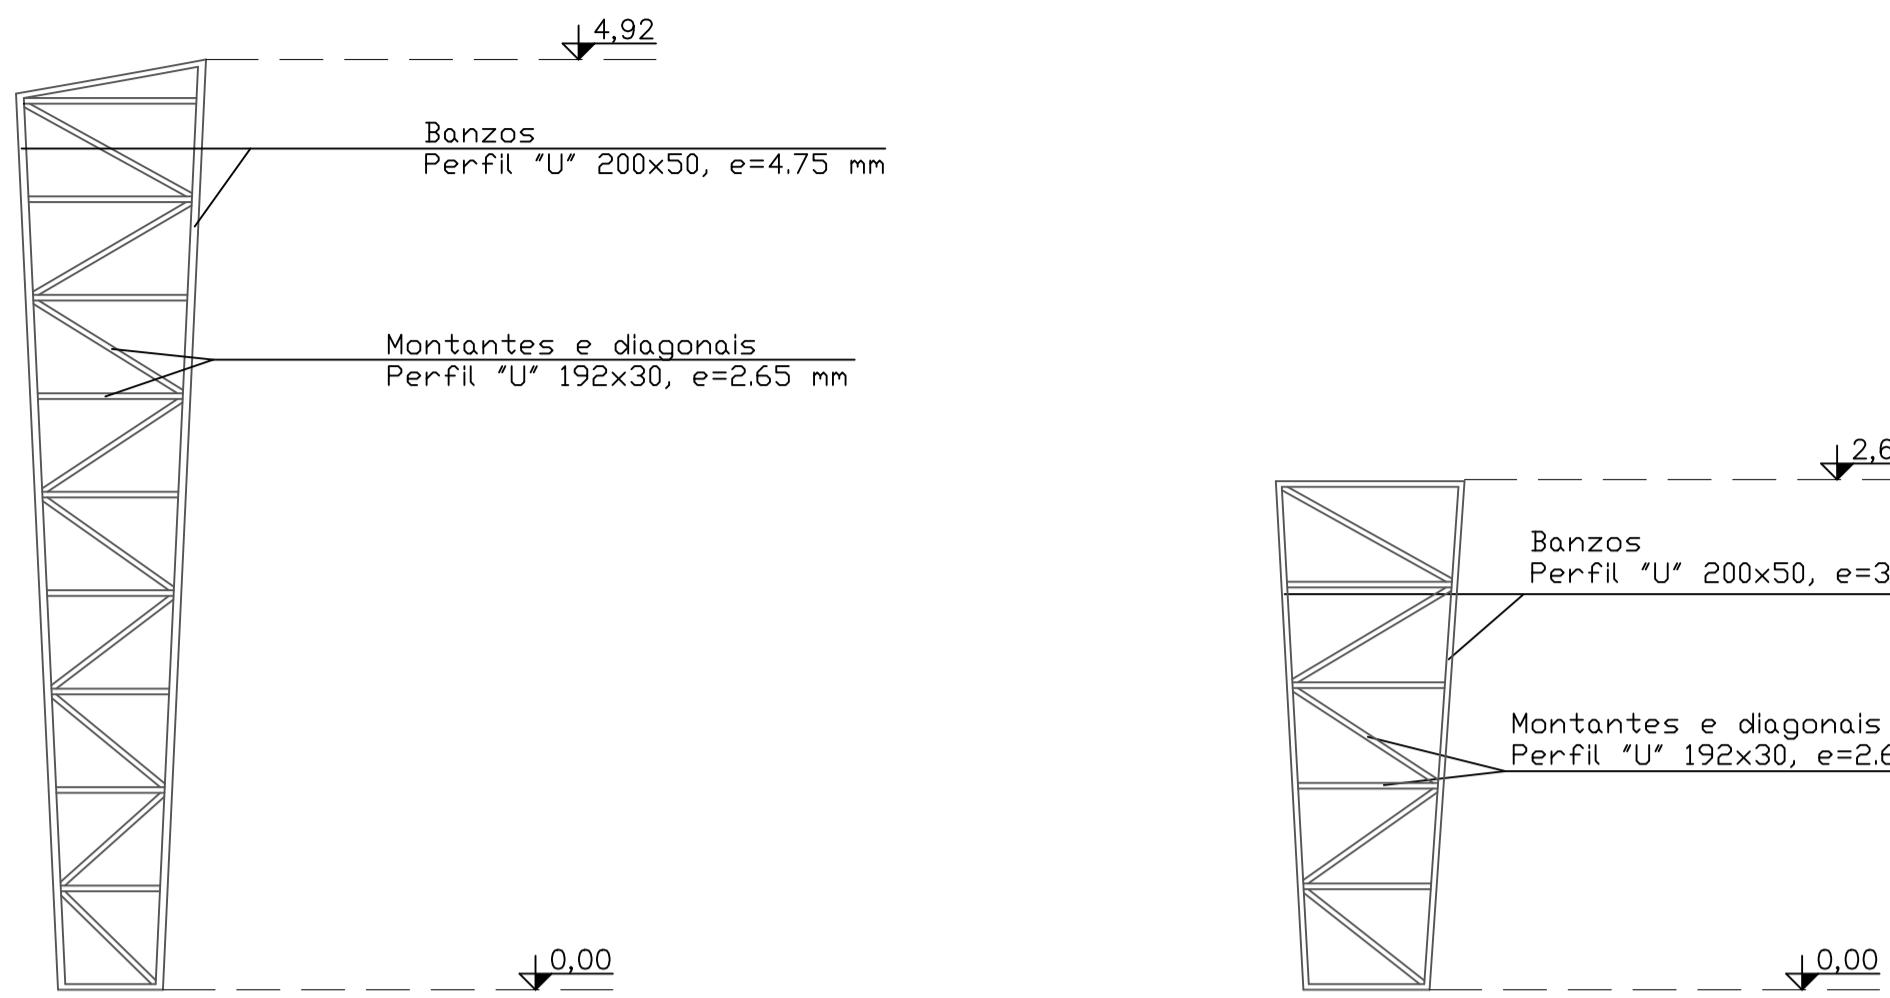


P1, P2, P3, P4



P5, P6, P7, P8

P9, P10, P11, P12


V5

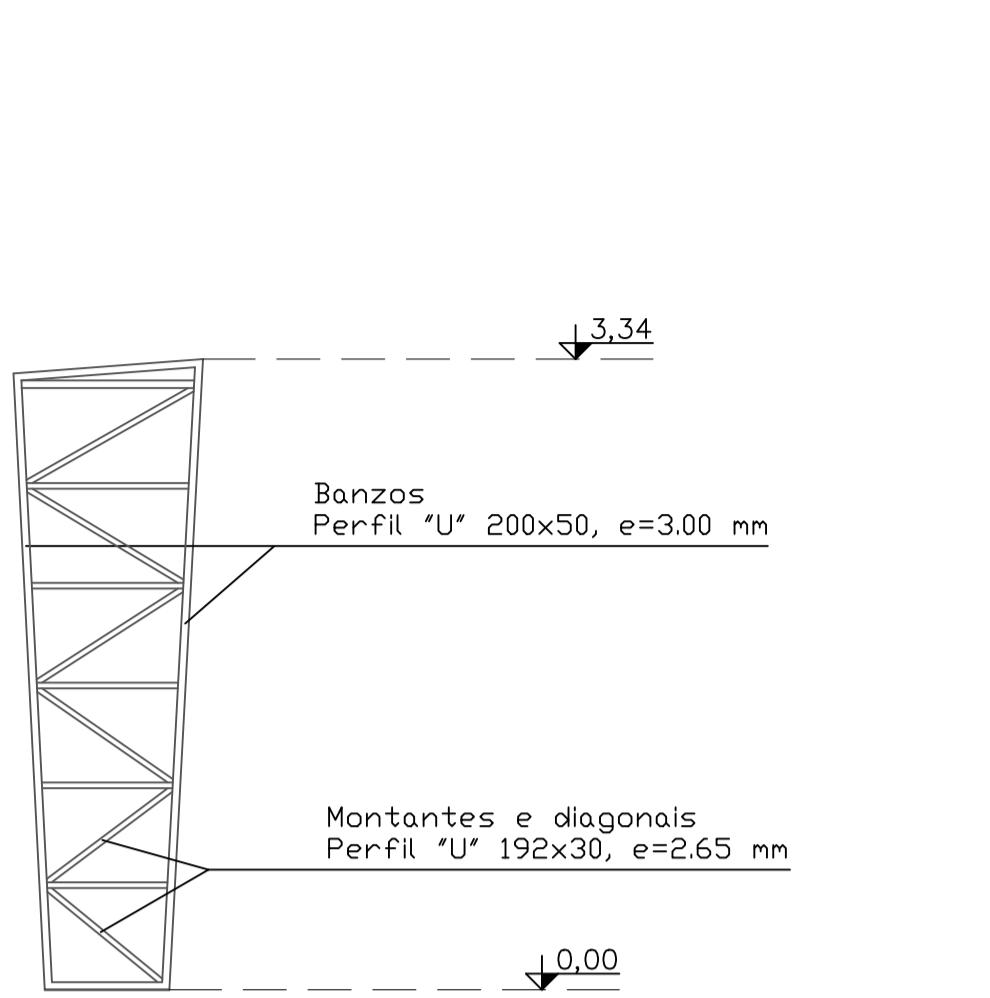




VIGAS EM ARCO  
VA1, VA2, VA3, VA4, VA5, VA6

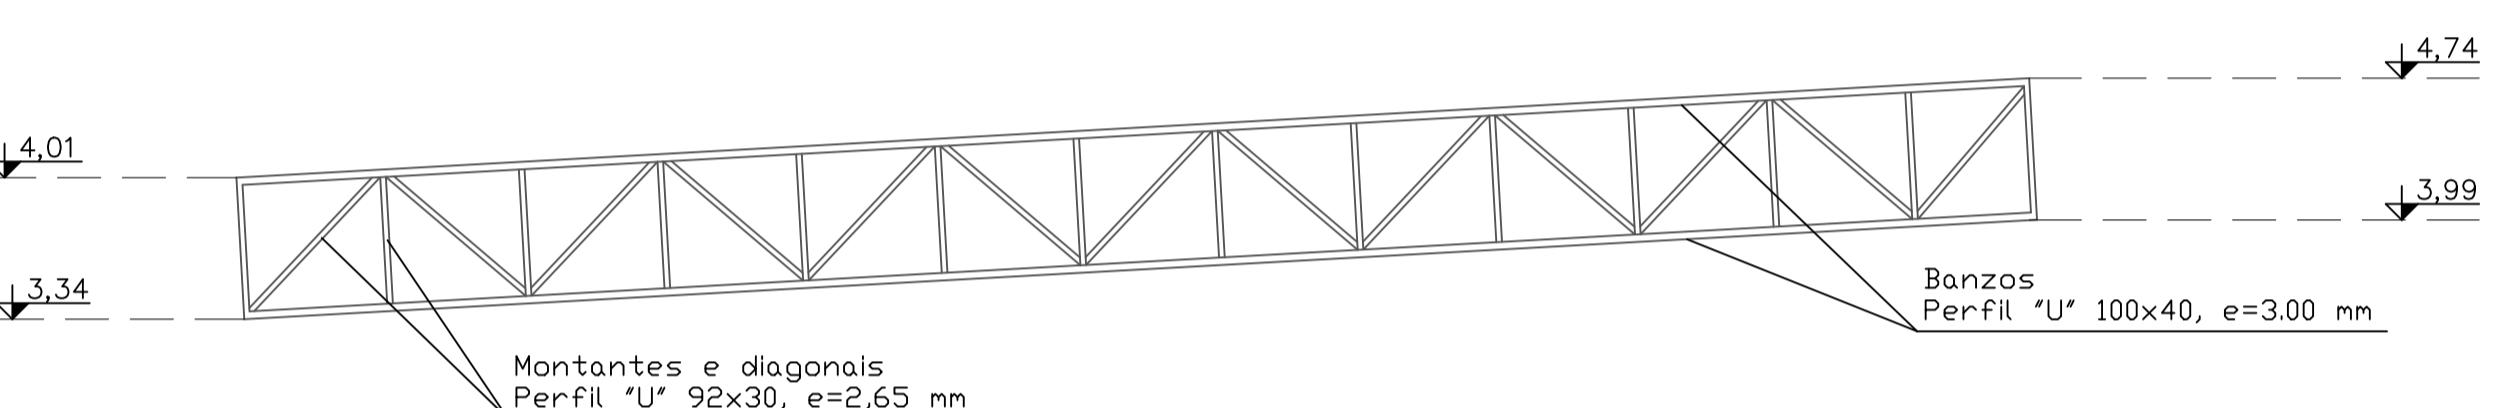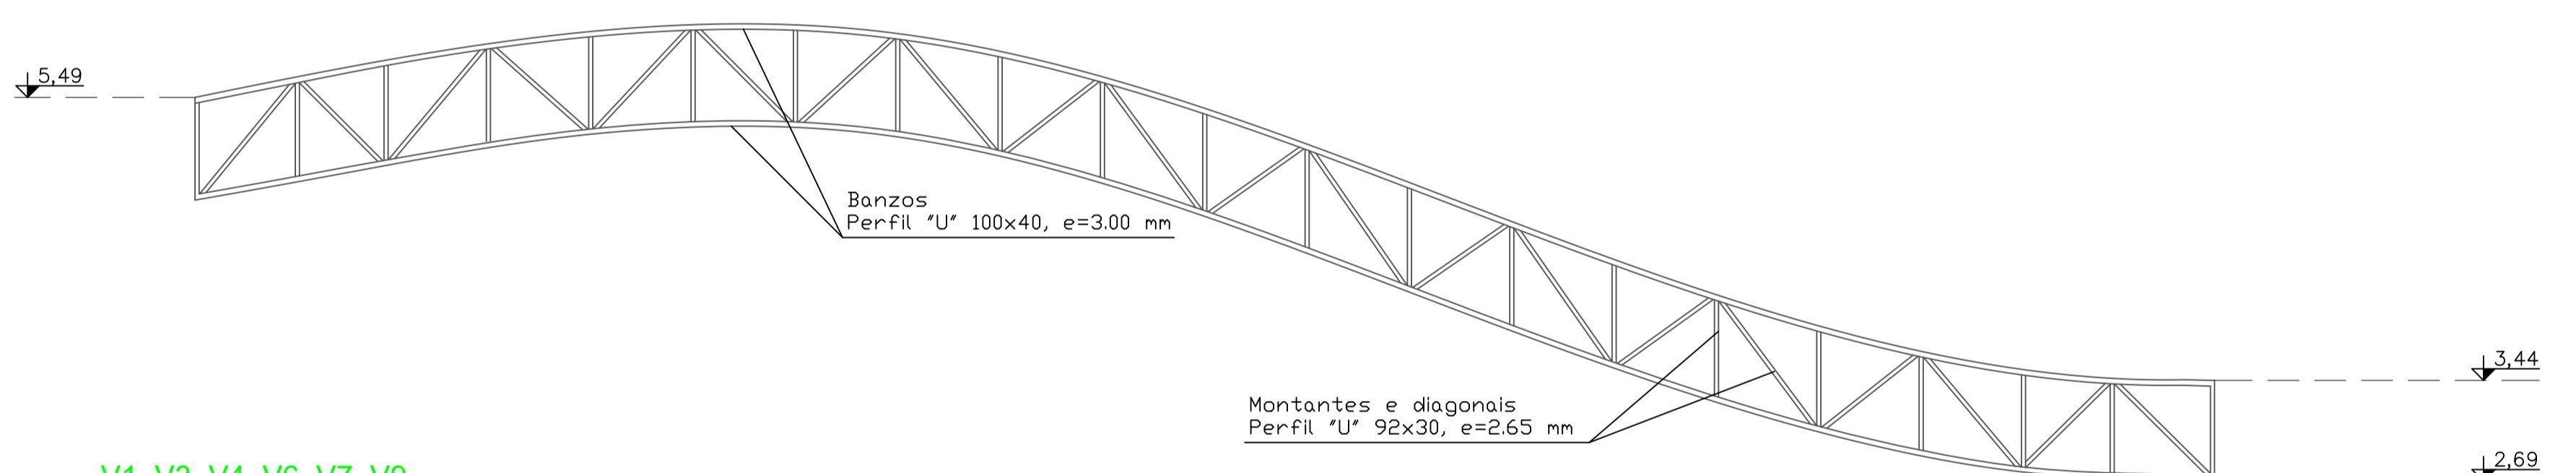

**VIGAS DE RIGIDEZ**  
VR1, VR2, VR3, VR4, VR5, VR6, VR7, VR8, VR9, VR10

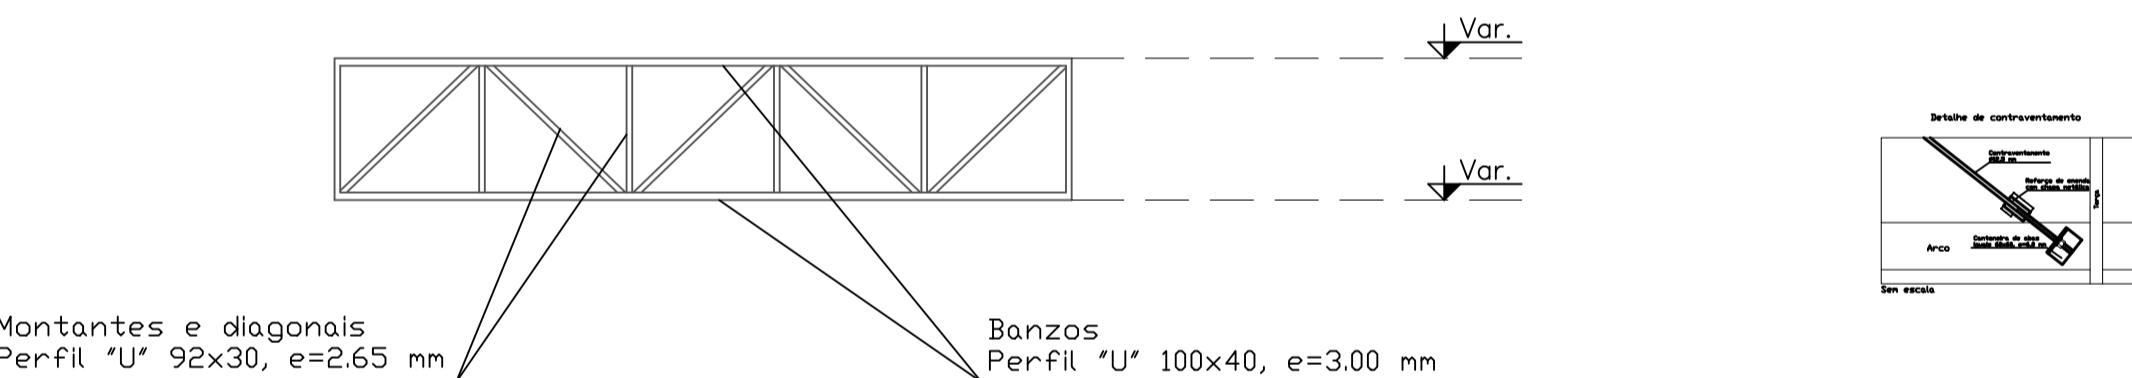

V1, V3, V4, V6, V7, V9

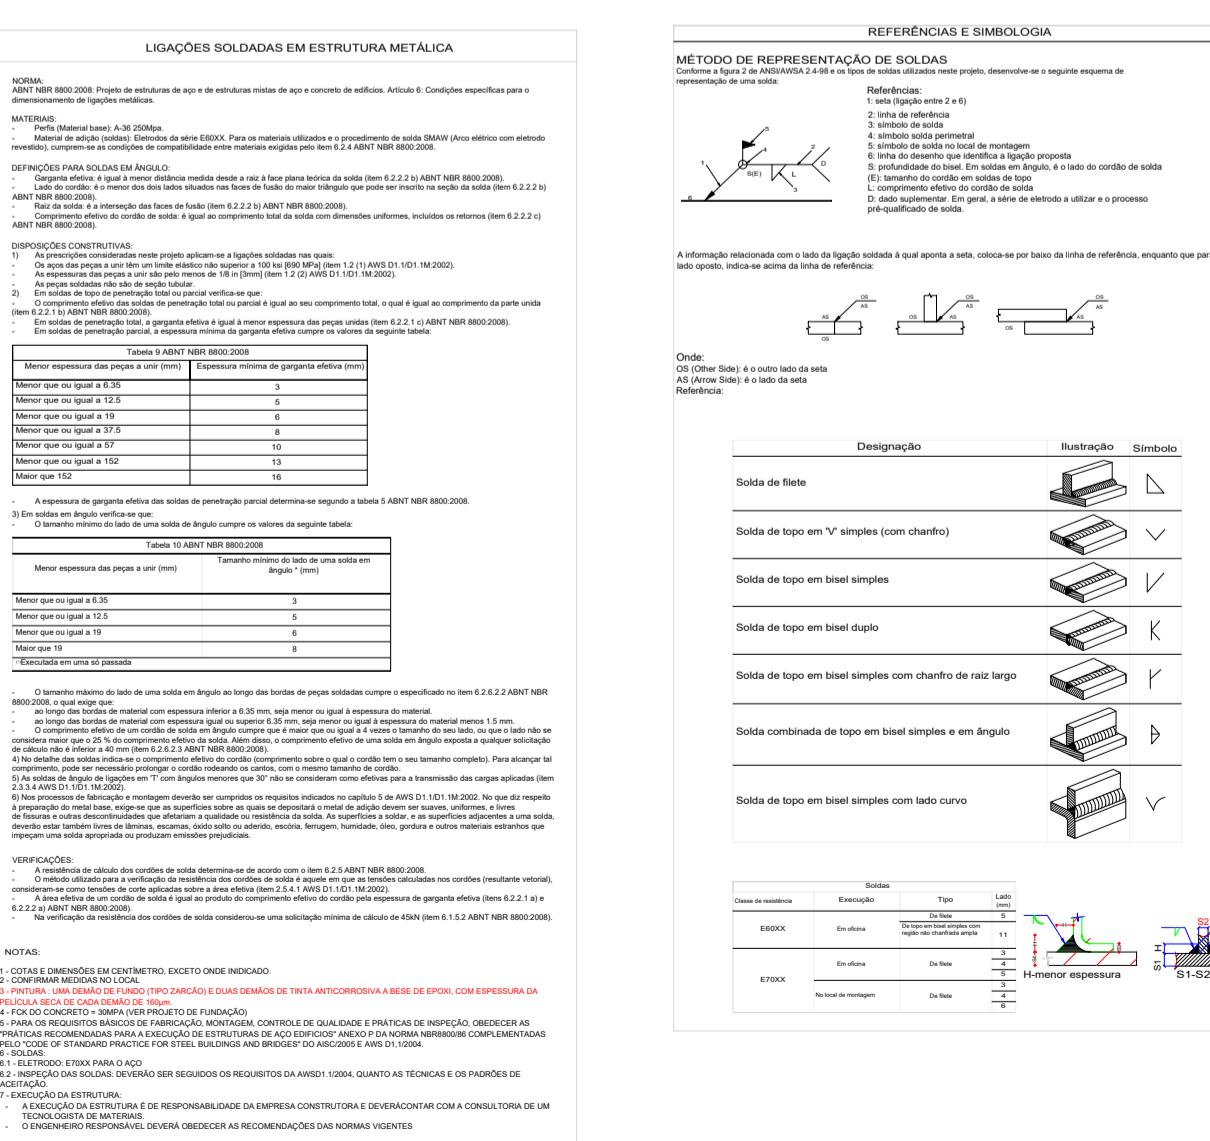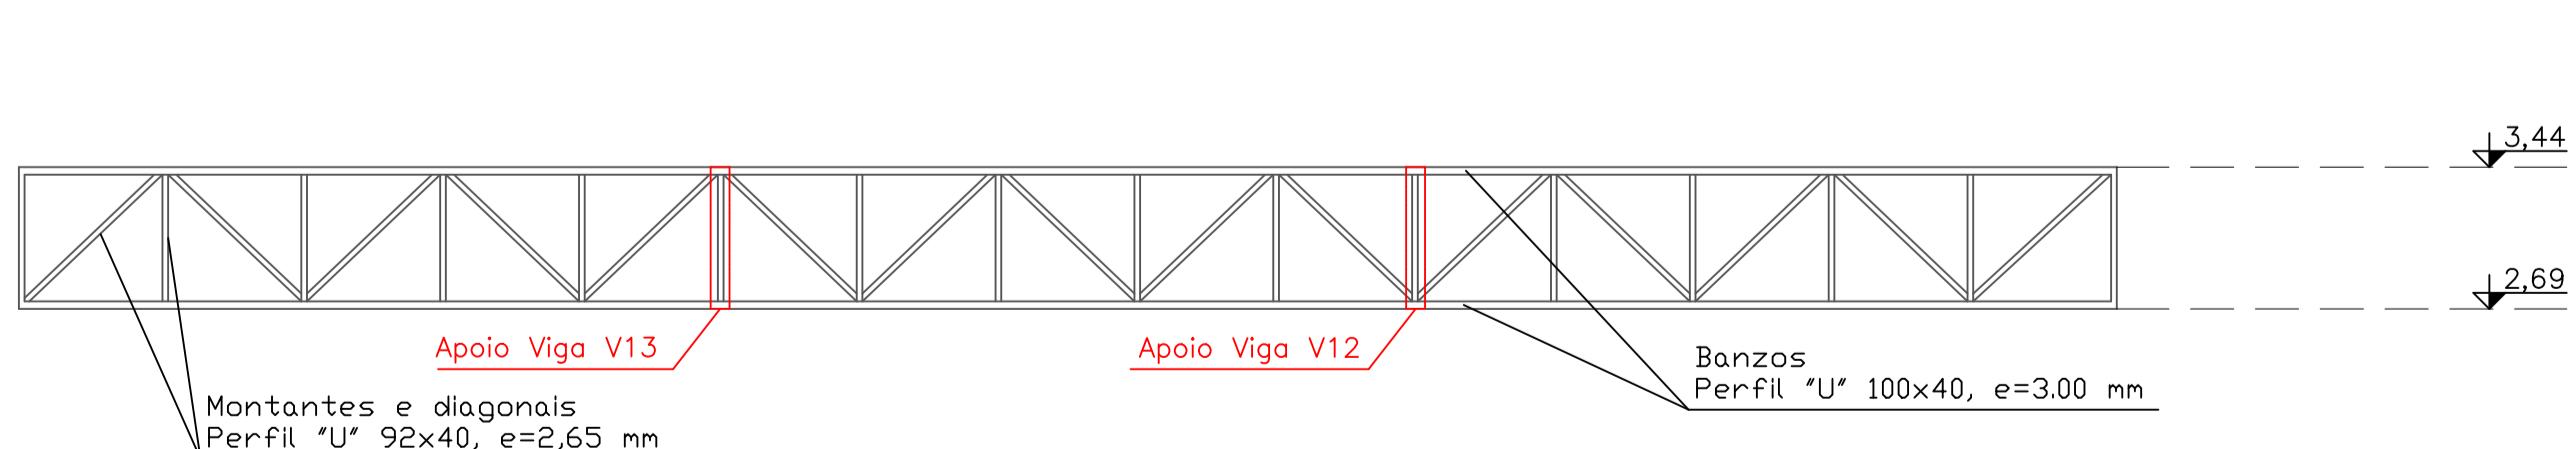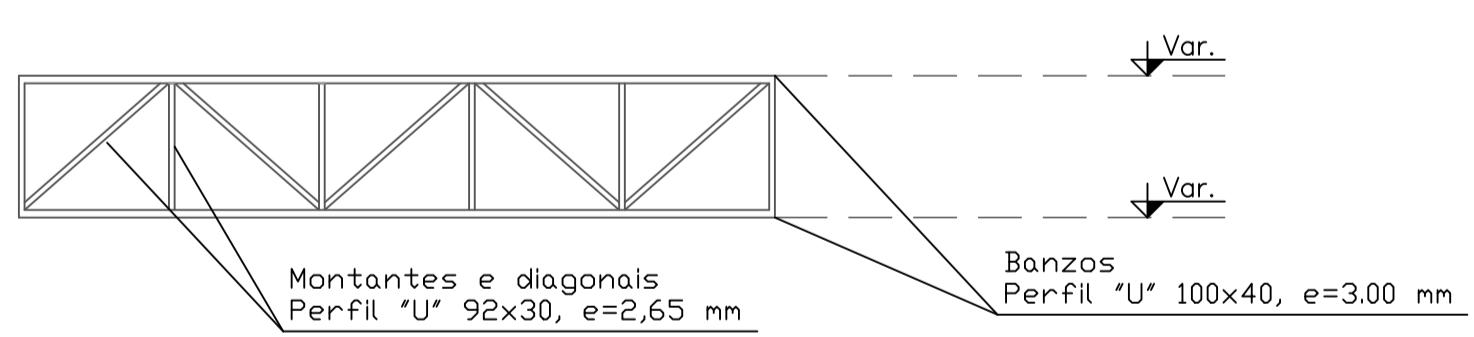

# Planta de Est. Metálicas

## Escala.....1/40

